
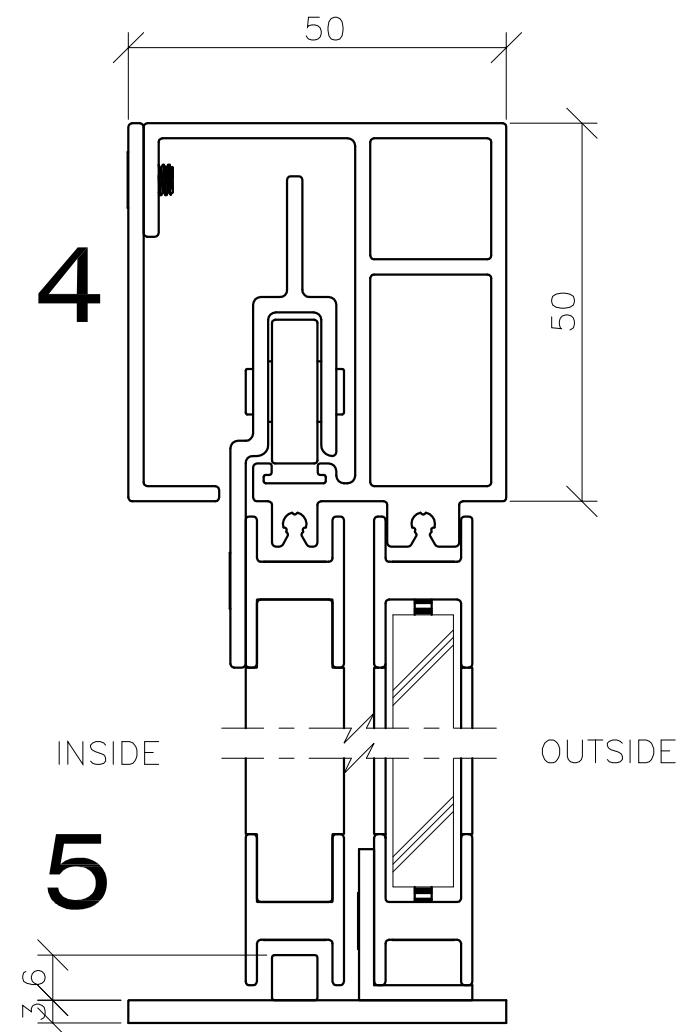


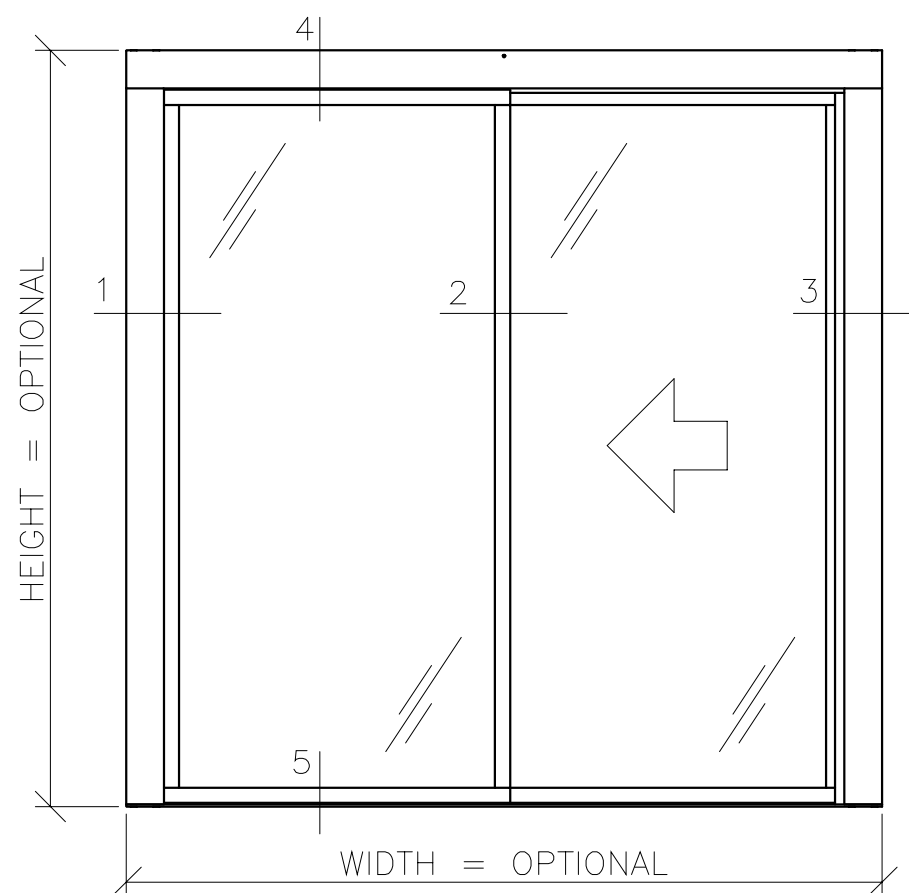

EXPLANATIONS

ALL MEASURES ARE IN MILLIMETERS.

NOTES

THE SLIDING WINDOW SHALL BE TYPE AH50, SVALSON AB SWEDEN (+46 911 66725).

CONSTRUCTION

MOTOR, TRANSMISSION AND AUTOMATIC LOCKING SHALL BE PLACED WITHIN THE FRAME.

LOCKING

THE SLIDING WINDOW SHALL BE LOCKED AUTOMATICALLY IN CLOSED POSITION.

FINISH


THE ALUMINIUM PROFILES SHALL BE SATIN ANODISED. (OR ANY OTHER FINISH, FOR INSTANCE COLOR COATED OR ANODISED IN OTHER COLORS.)

GLAS

8 mm LAMINATED GLASS. (OR OTHER TYPE OF GLASS WITH A MAXIMUM THICKNESS OF 9.5 mm.)

OPENING SPEED

THE OPENING SPEED OF THE SLIDING WINDOW IS APPROX. 200 mm/SECOND.

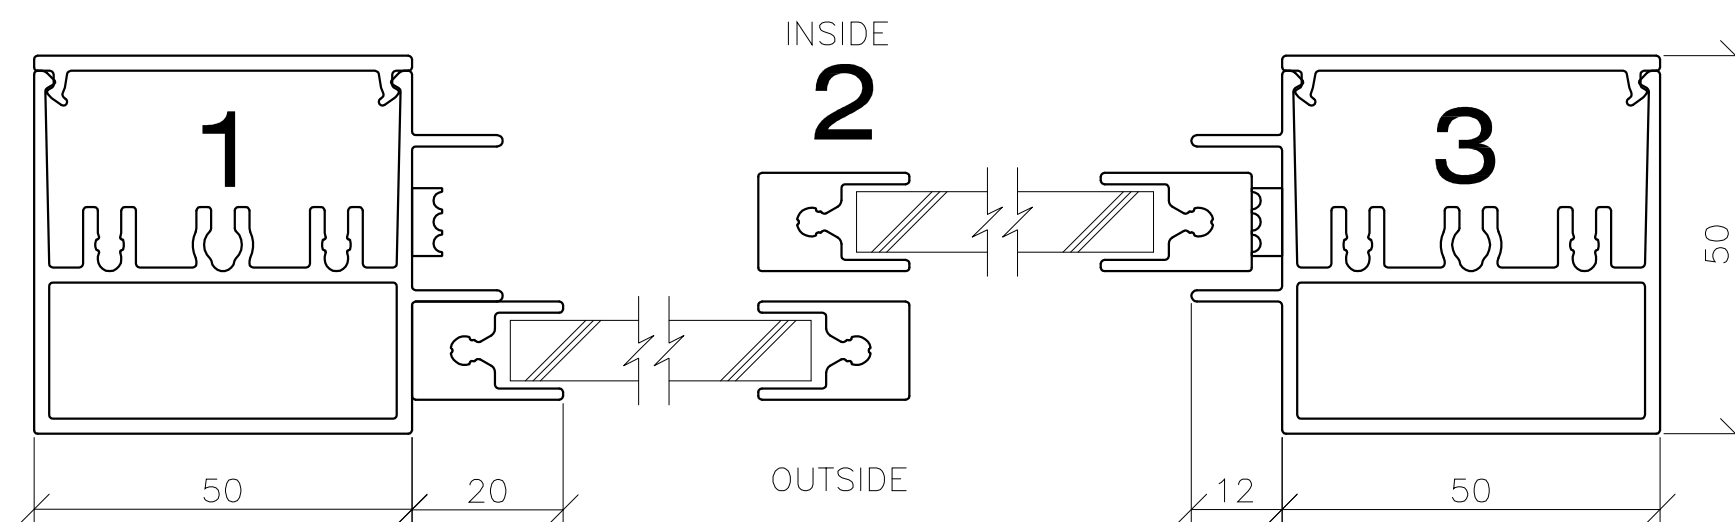

REV	TYPE OF REVISION	DATE	SIGN
-----	------------------	------	------



SLIDING WINDOW
TYPE AH50

DRAWN/DESIGN --	SCALE 1:10, 1:1	VIEW FROM OUTSIDE VIEW FROM INSIDE	REV
DATE DD.MM.YY	DRAWING NUMBER AH50.		