

EXPLANATIONS
ALL MEASURES ARE IN MILLIMETERS.

NOTES
THE SLIDING WINDOW SHALL BE TYPE AH50, SVALSON AB SWEDEN (+46 911 66725).


CONSTRUCTION
MOTOR, TRANSMISSION AND AUTOMATIC LOCKING SHALL BE PLACED WITHIN THE FRAME.

LOCKING
THE SLIDING WINDOW SHALL BE LOCKED AUTOMATICALLY IN CLOSED POSITION. (LOCKING IN 50 mm INTERVAL IS OPTIONAL.)

FINISH
THE ALUMINIUM PROFILES SHALL BE SATIN ANODISED. (OR ANY OTHER FINISH, FOR INSTANCE COLOR COATED OR ANODISED IN OTHER COLORS.)

GLASS
8 mm LAMINATED GLASS. (OR OTHER TYPE OF GLASS WITH A MAXIMUM THICKNESS OF 9.5 mm.)

OPENING SPEED
THE OPENING SPEED OF THE SLIDING WINDOW IS APPROX. 200 mm/SECOND.

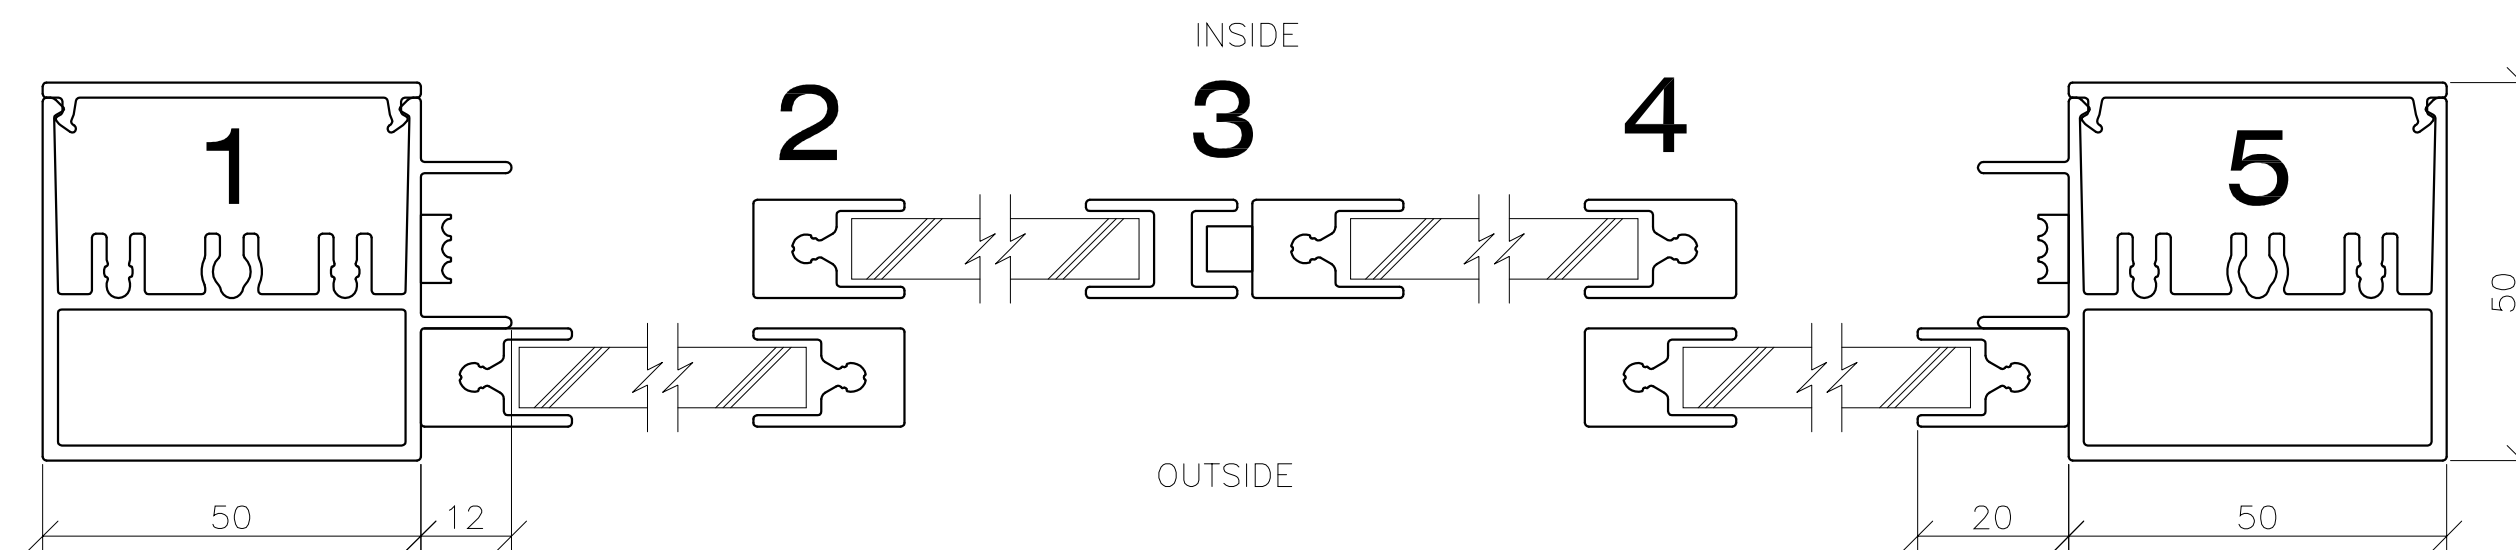

REV	REVISION	REFERS TO	DATUM	SIGN
-----	----------	-----------	-------	------



SLIDING WINDOW TYPE AH50		SCALE 1:10, 1:1	VIEW FROM OUTSIDE VIEW FROM INSIDE
DRAWN/DESIGN --	DATE DD.MM.YY	DRAWING NUMBER AH50.	REV