


4

5

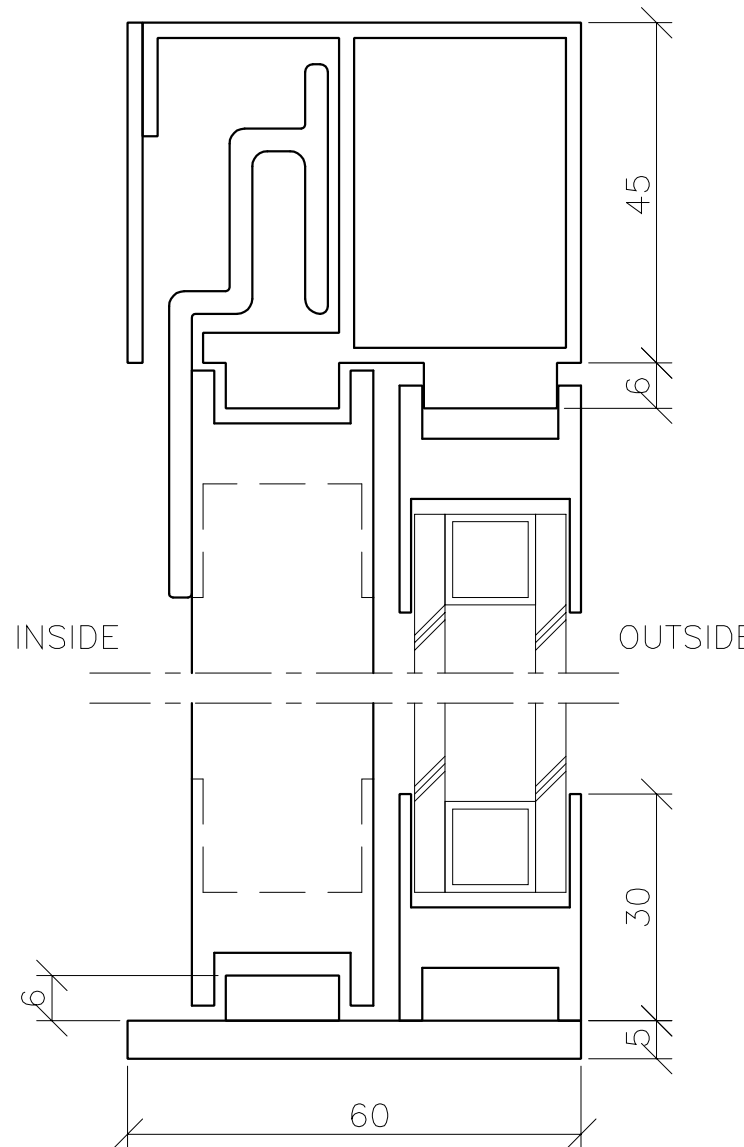

EXPLANATIONS
ALL MEASURES ARE IN MILLIMETERS.

NOTES
THE SLIDING WINDOW SHALL BE TYPE 6018, SVALSON AB SWEDEN (+46 911 66725).


CONSTRUCTION
MOTOR, TRANSMISSION AND AUTOMATIC LOCKING SHALL BE PLACED WITHIN THE FRAME.

LOCKING
THE SLIDING WINDOW SHALL BE LOCKED AUTOMATICALLY IN CLOSED POSITION AND EACH 50 mm OF THE OPENING WIDTH.

FINISH
THE ALUMINIUM PROFILES SHALL BE SATIN ANODISED. (OR ANY OTHER FINISH, FOR INSTANCE COLOUR COATED OR ANODISED IN OTHER COLOURS.)

GLASS
DOUBLE GLAZING 4-12-4. (OR ANY OTHER TYPE OF GLASS WITH A MAXIMUM THICKNESS OF 20 mm. FOR INSTANCE 14 mm LAMINATED GLASS CLASS P6B.)

OPENINGSPEED
THE OPENINGSPEED OF THE SLIDING WINDOW IS APPROX. 200 mm/SECOND.

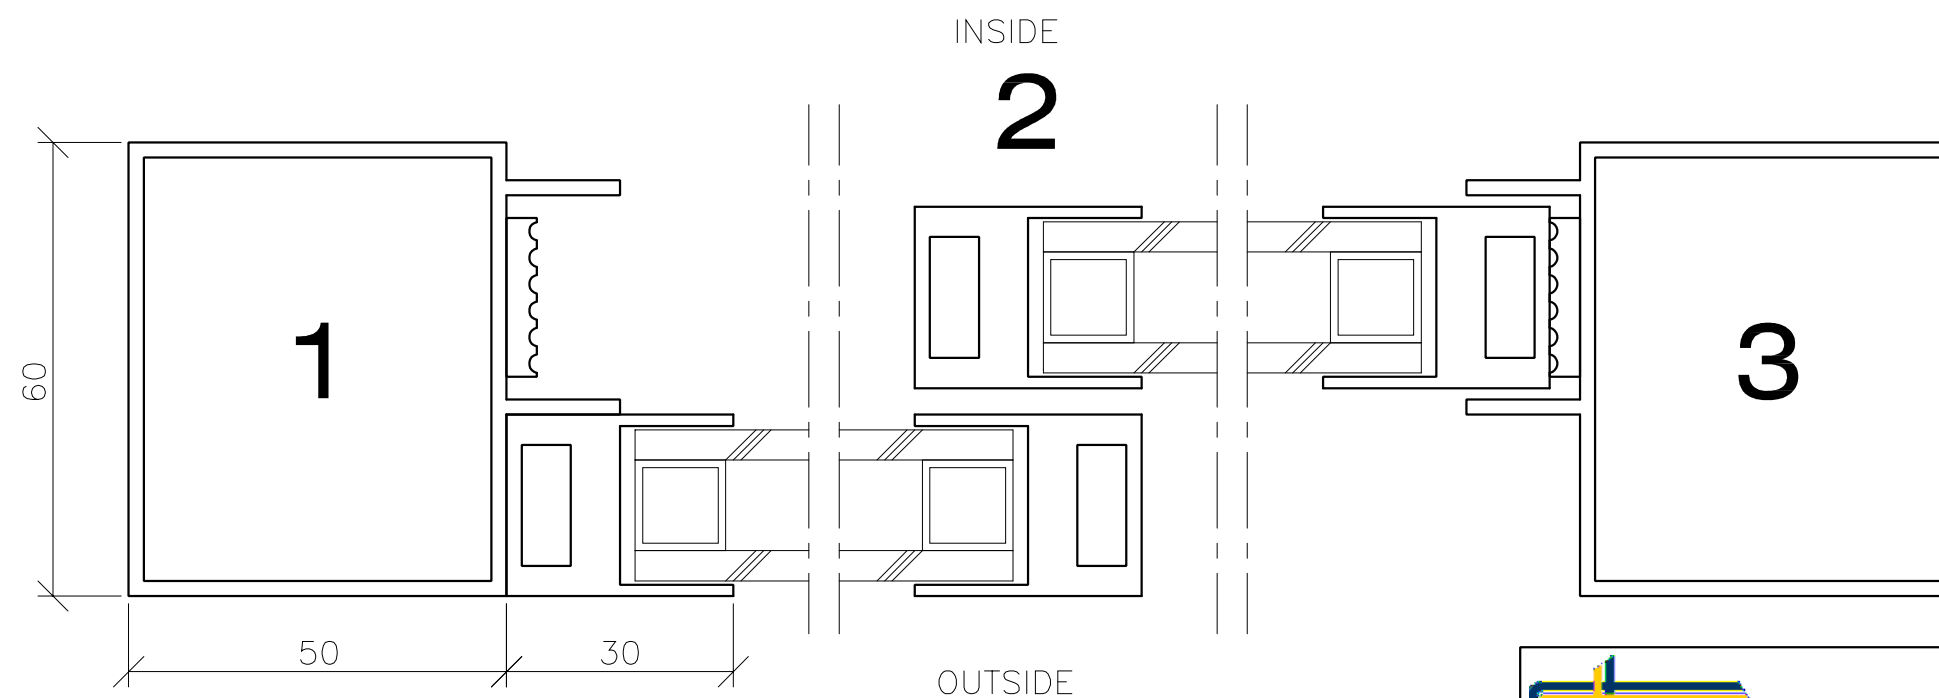

2

3

REV	REVISION REFERES TO	DATUM	SIGN
-----	---------------------	-------	------



SLIDING WINDOW TYPE 6018 AH60	
DRAWN/DESIGN --	SCALE 1:10, 1:1
DATE DD.MM.YY	DRAWING NUMBER 6018.
VIEW FROM OUTSIDE VIEW FROM INSIDE	