


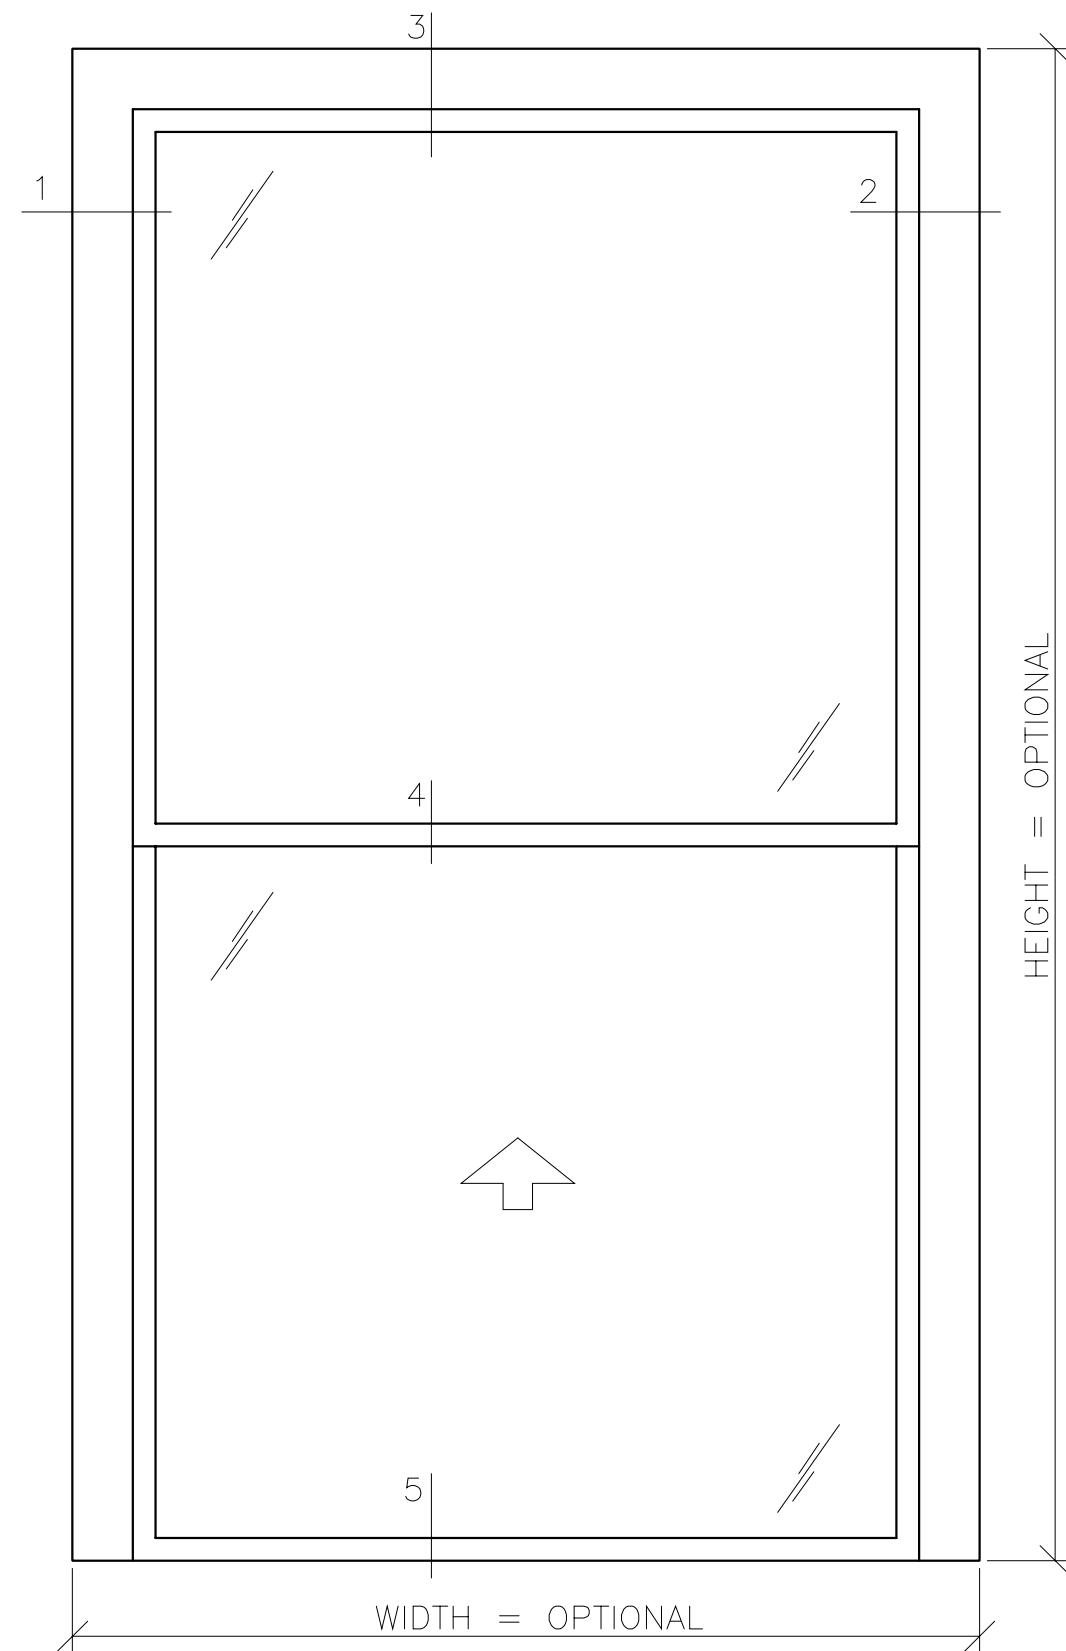

EXPLANATIONS
ALL MEASURES ARE IN
MILLIMETERS.

NOTES
THE SLIDING WINDOW SHALL BE
TYPE NJORD, SVALSON AB
SWEDEN (+46 911 66725).

CONSTRUCTION
MOTOR, TRANSMISSION AND
AUTOMATIC LOCKING SHALL
BE PLACED WITHIN THE FRAME.



LOCKING
THE SLIDING WINDOW SHALL BE
LOCKED AUTOMATICALLY IN
CLOSED POSITION. (LOCKING
IN 50 mm INTERVAL IS
OPTIONAL.)

FINISH
THE ALUMINIUMPROFILES SHALL
BE SATIN ANODISED. (OR ANY
OTHER FINISH, FOR INSTANCE
COLOUR COATED OR ANODISED
IN OTHER COLOURS.)

GLASS
DOUBLE GLAZING 4-12-4. (OR
ANY OTHER TYPE OF GLASS
WITH A MAXIMUM THICKNESS OF
20 mm. FOR INSTANCE 14 mm
LAMINATED GLASS CLASS P6B.)

OPENINGSPEED
THE OPENINGSPEED OF THE
SLIDING WINDOW IS APPROX.
200 mm/SECOND.

SVALSON AB Phone +46 911-66725 Telefax +46 911-66680 http://www.svalson.com		S-943 28 Ojebyn SWEDEN		Box 584	
DRAWN/DESIGN		SCALE		VIEW FROM OUTSIDE	
--		1:10		VIEW FROM INSIDE	
DATE		DRAWING NUMBER		REV	
DD.MM.YY		NJORD. A			

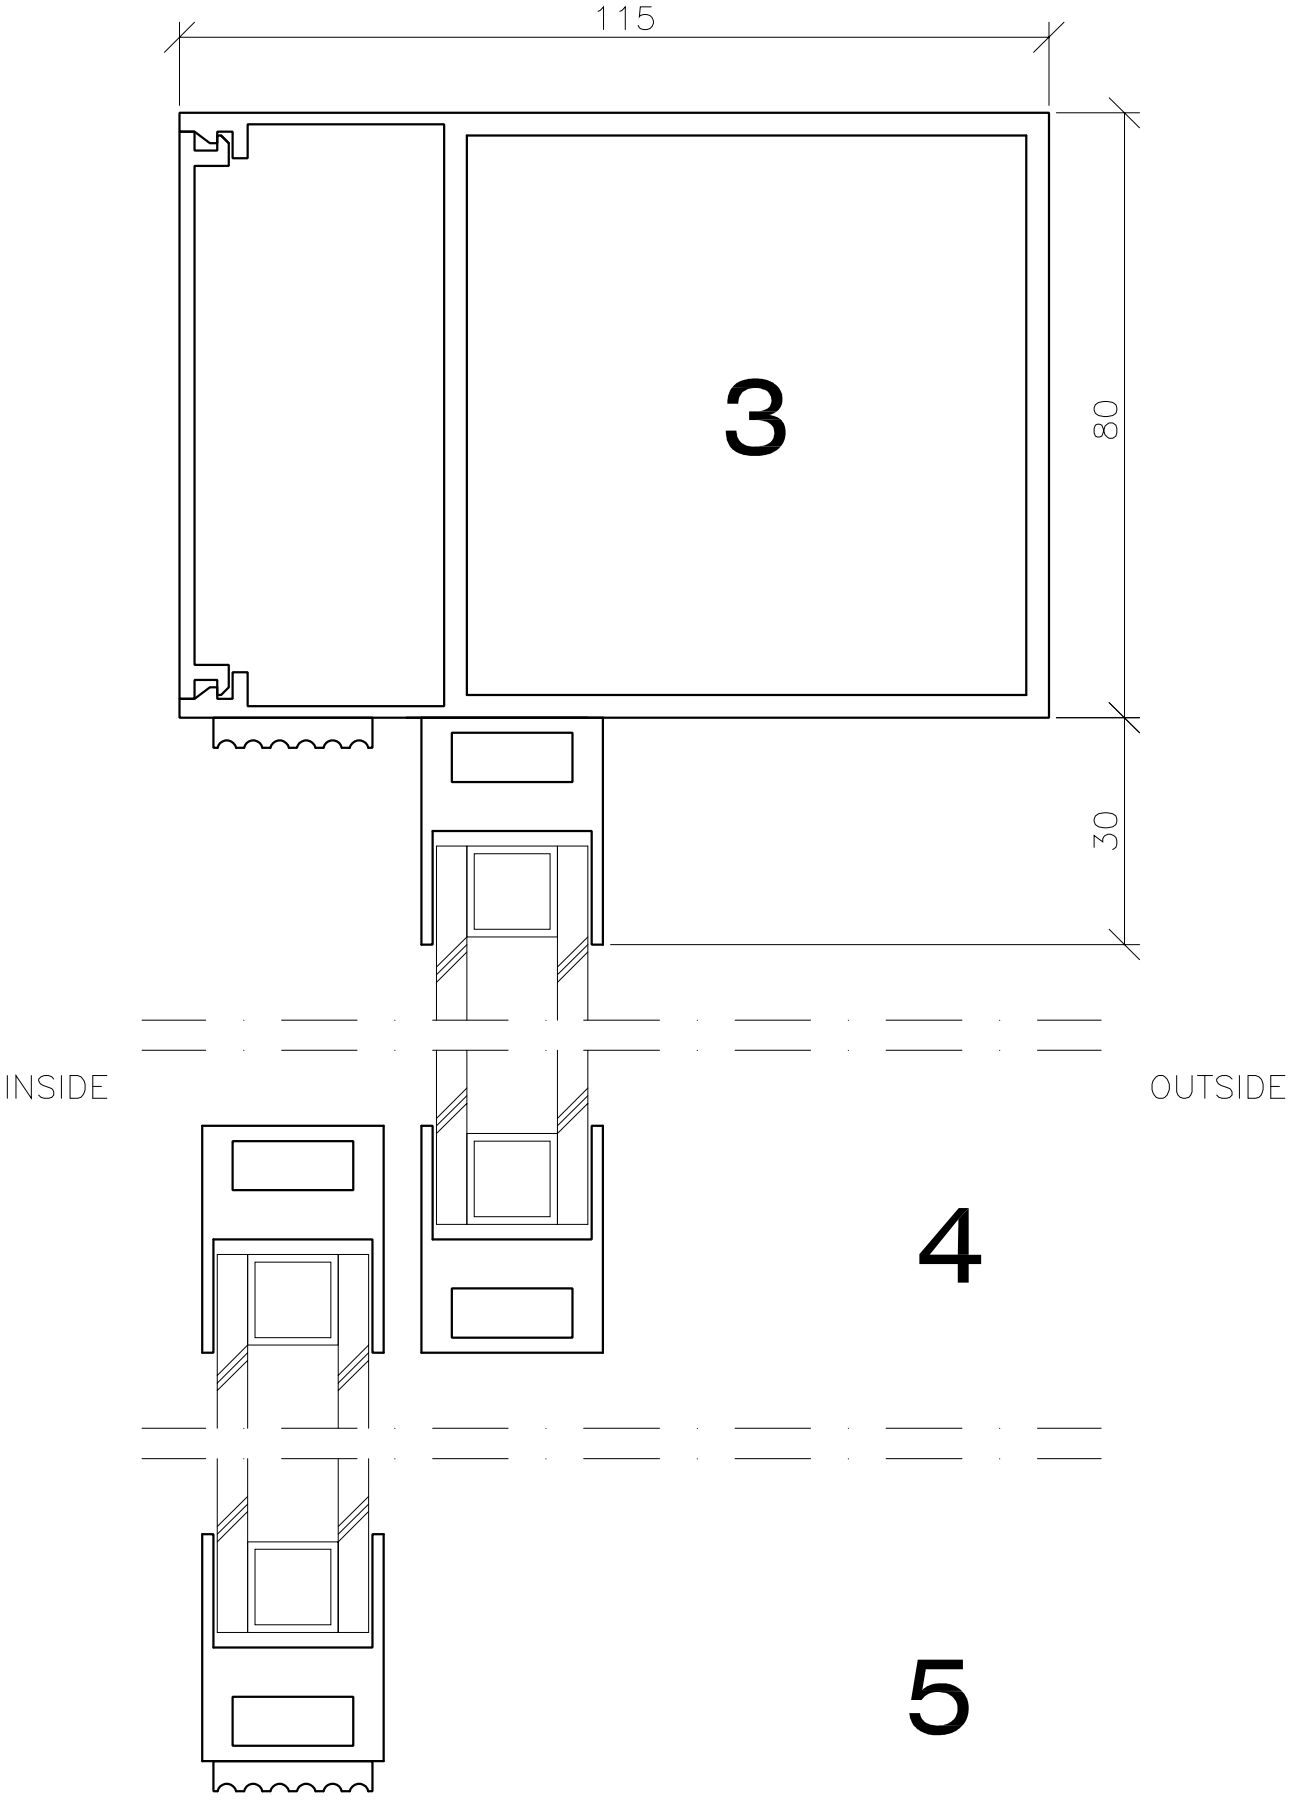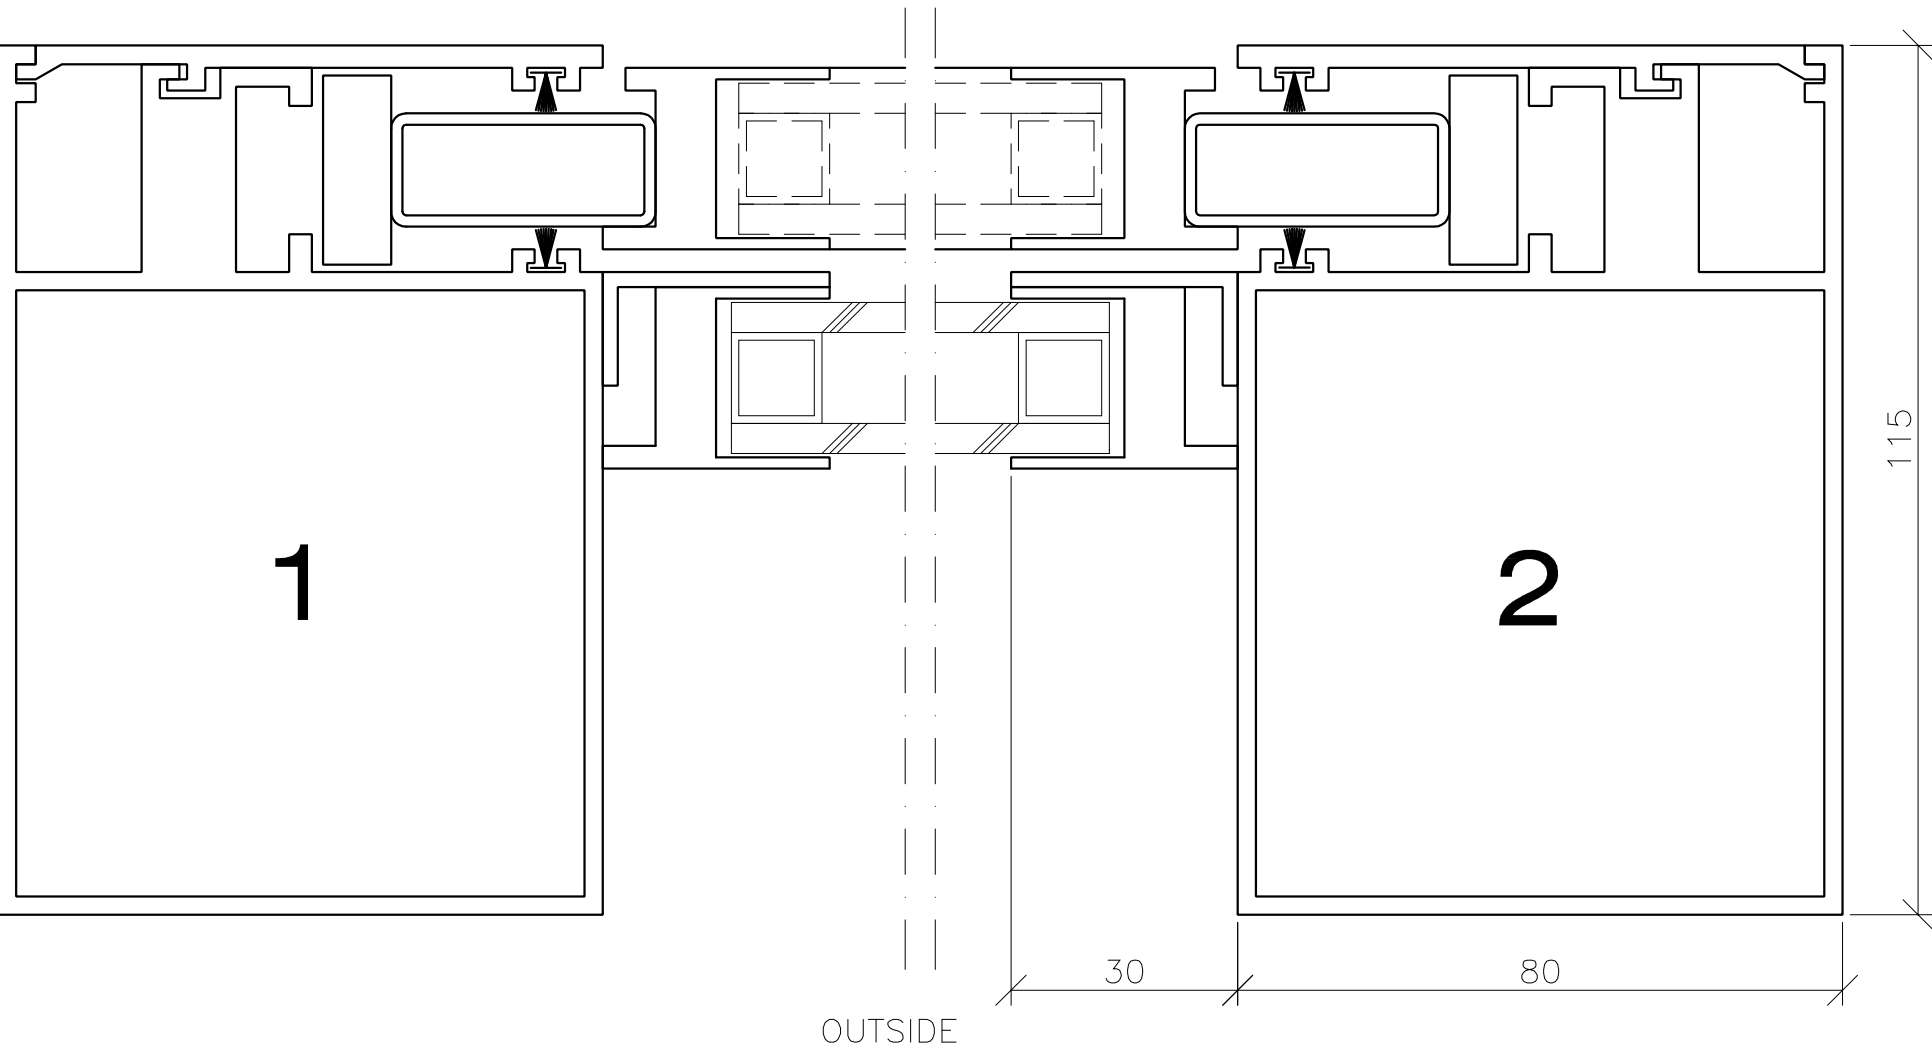

REV	REVISION	REFERS TO	DATE	SIGN
---	---	---	---	---
DRAWN/DESIGN		SCALE	VIEW FROM OUTSIDE	
---		1:1	VIEW FROM INSIDE	
DATE	DRAWING NUMBER		REV	
DD.MM.YY	NJORD. B			